




*FOR PRELIMINARY USE ONLY -
NOT FOR CONSTRUCTION*

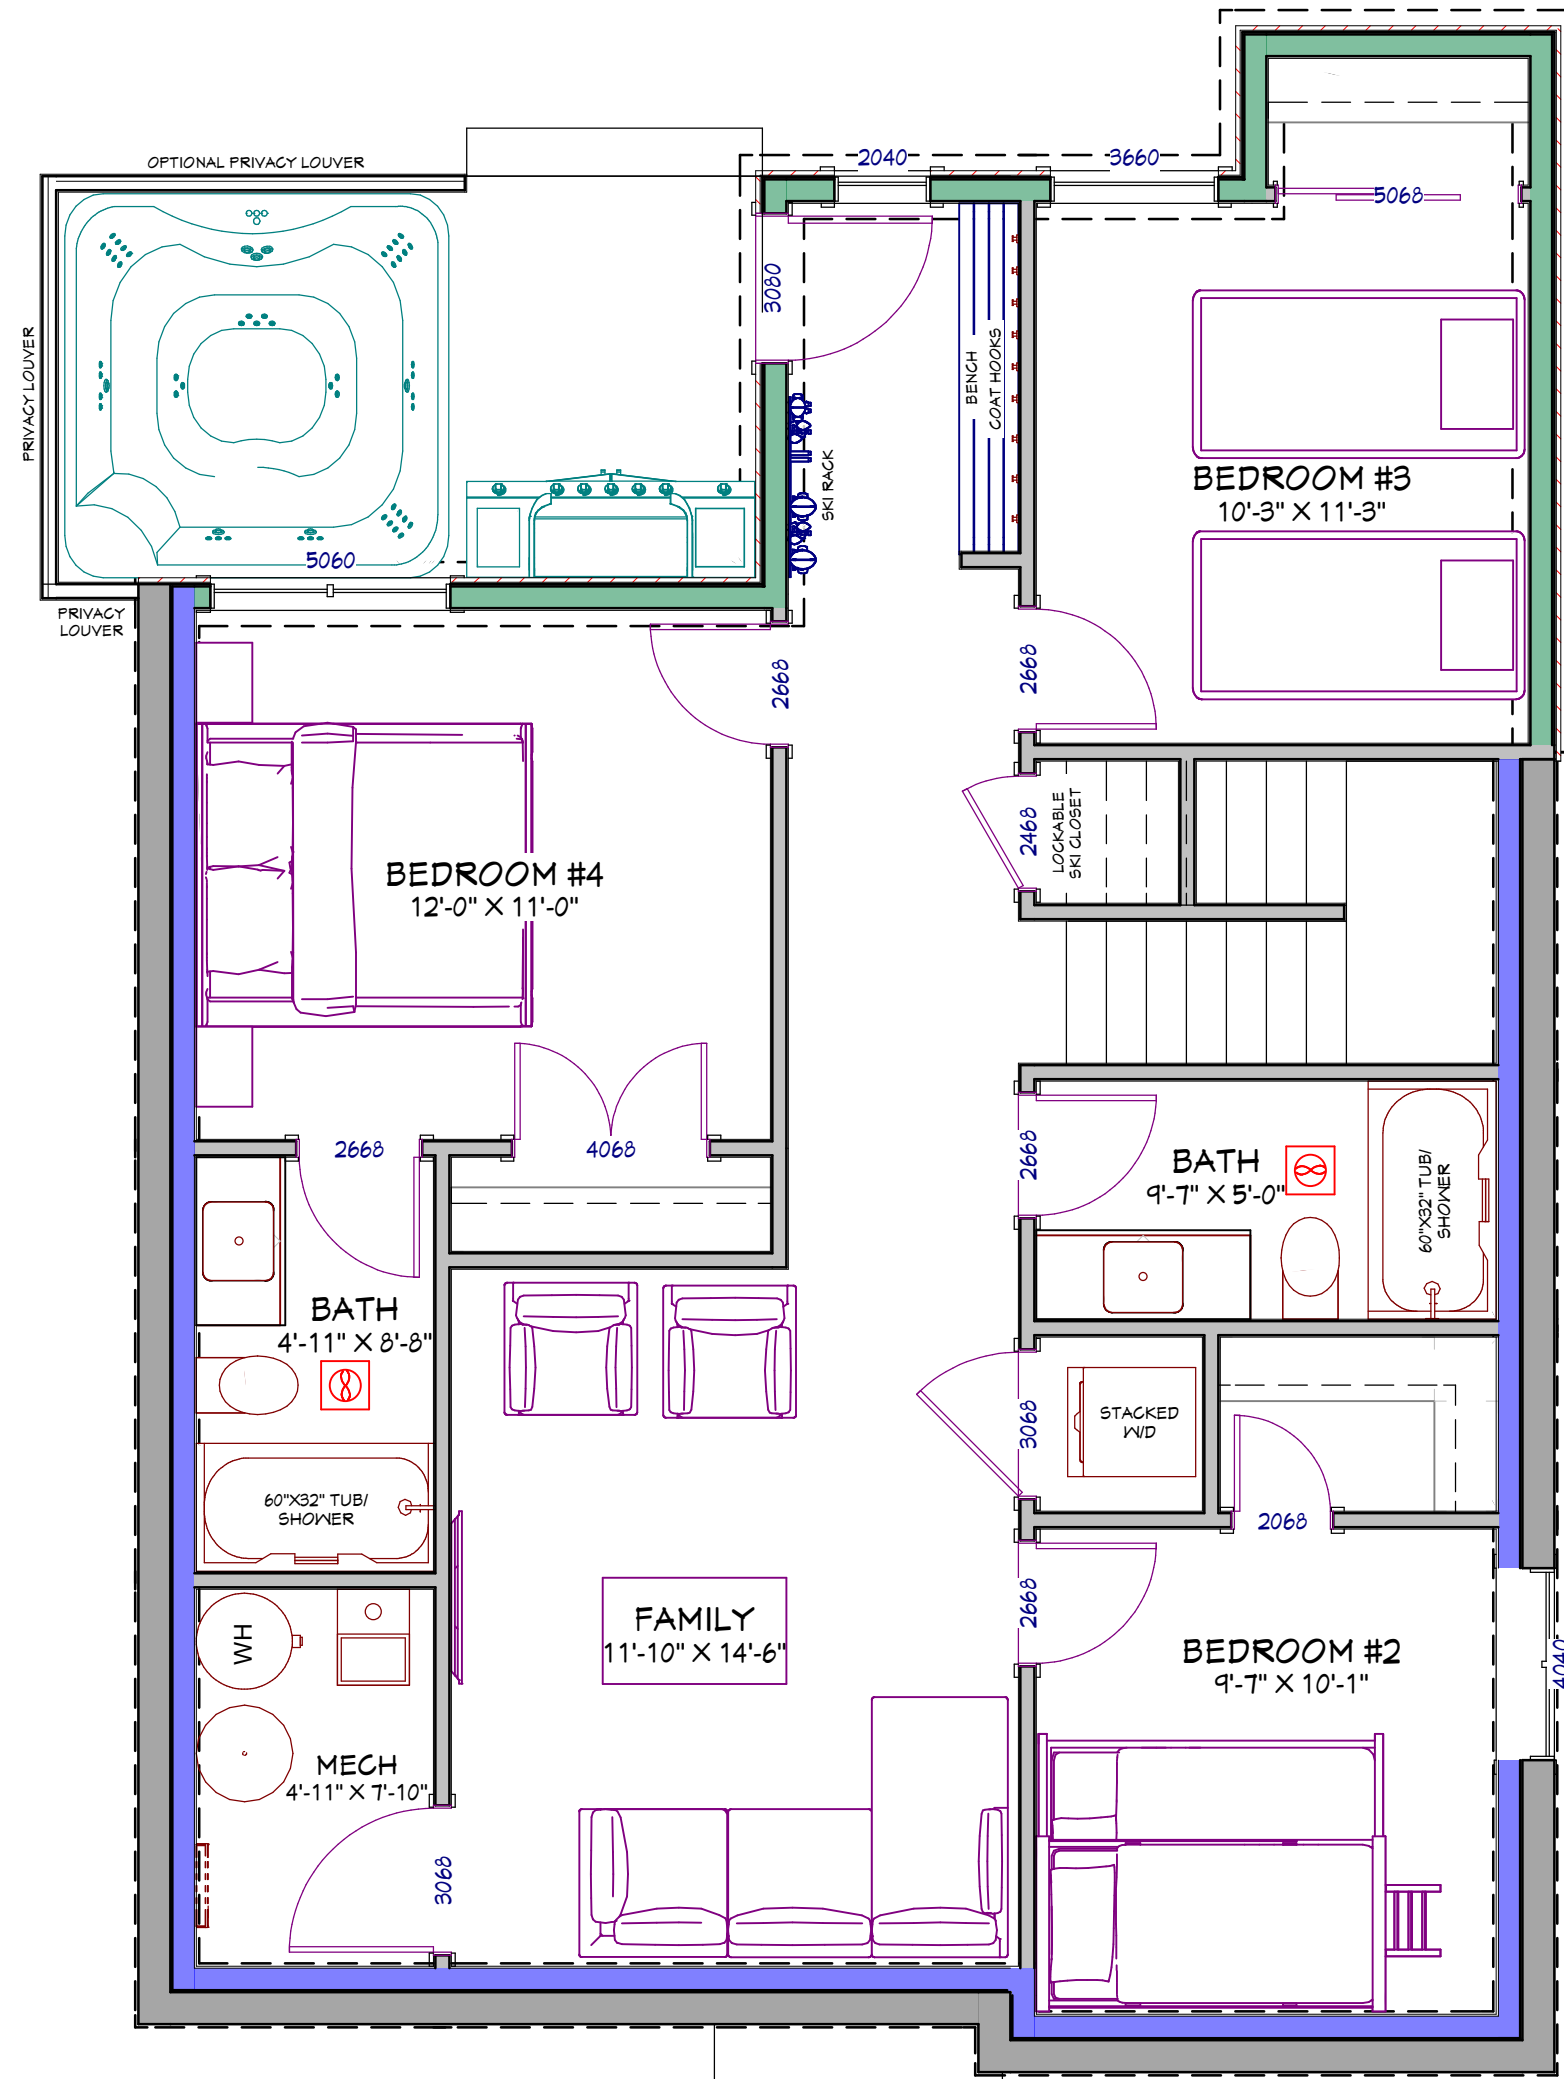

MAIN FLOOR
LIVING AREA: 995 SQ. FT.
(MECH NOT INCLUDED)

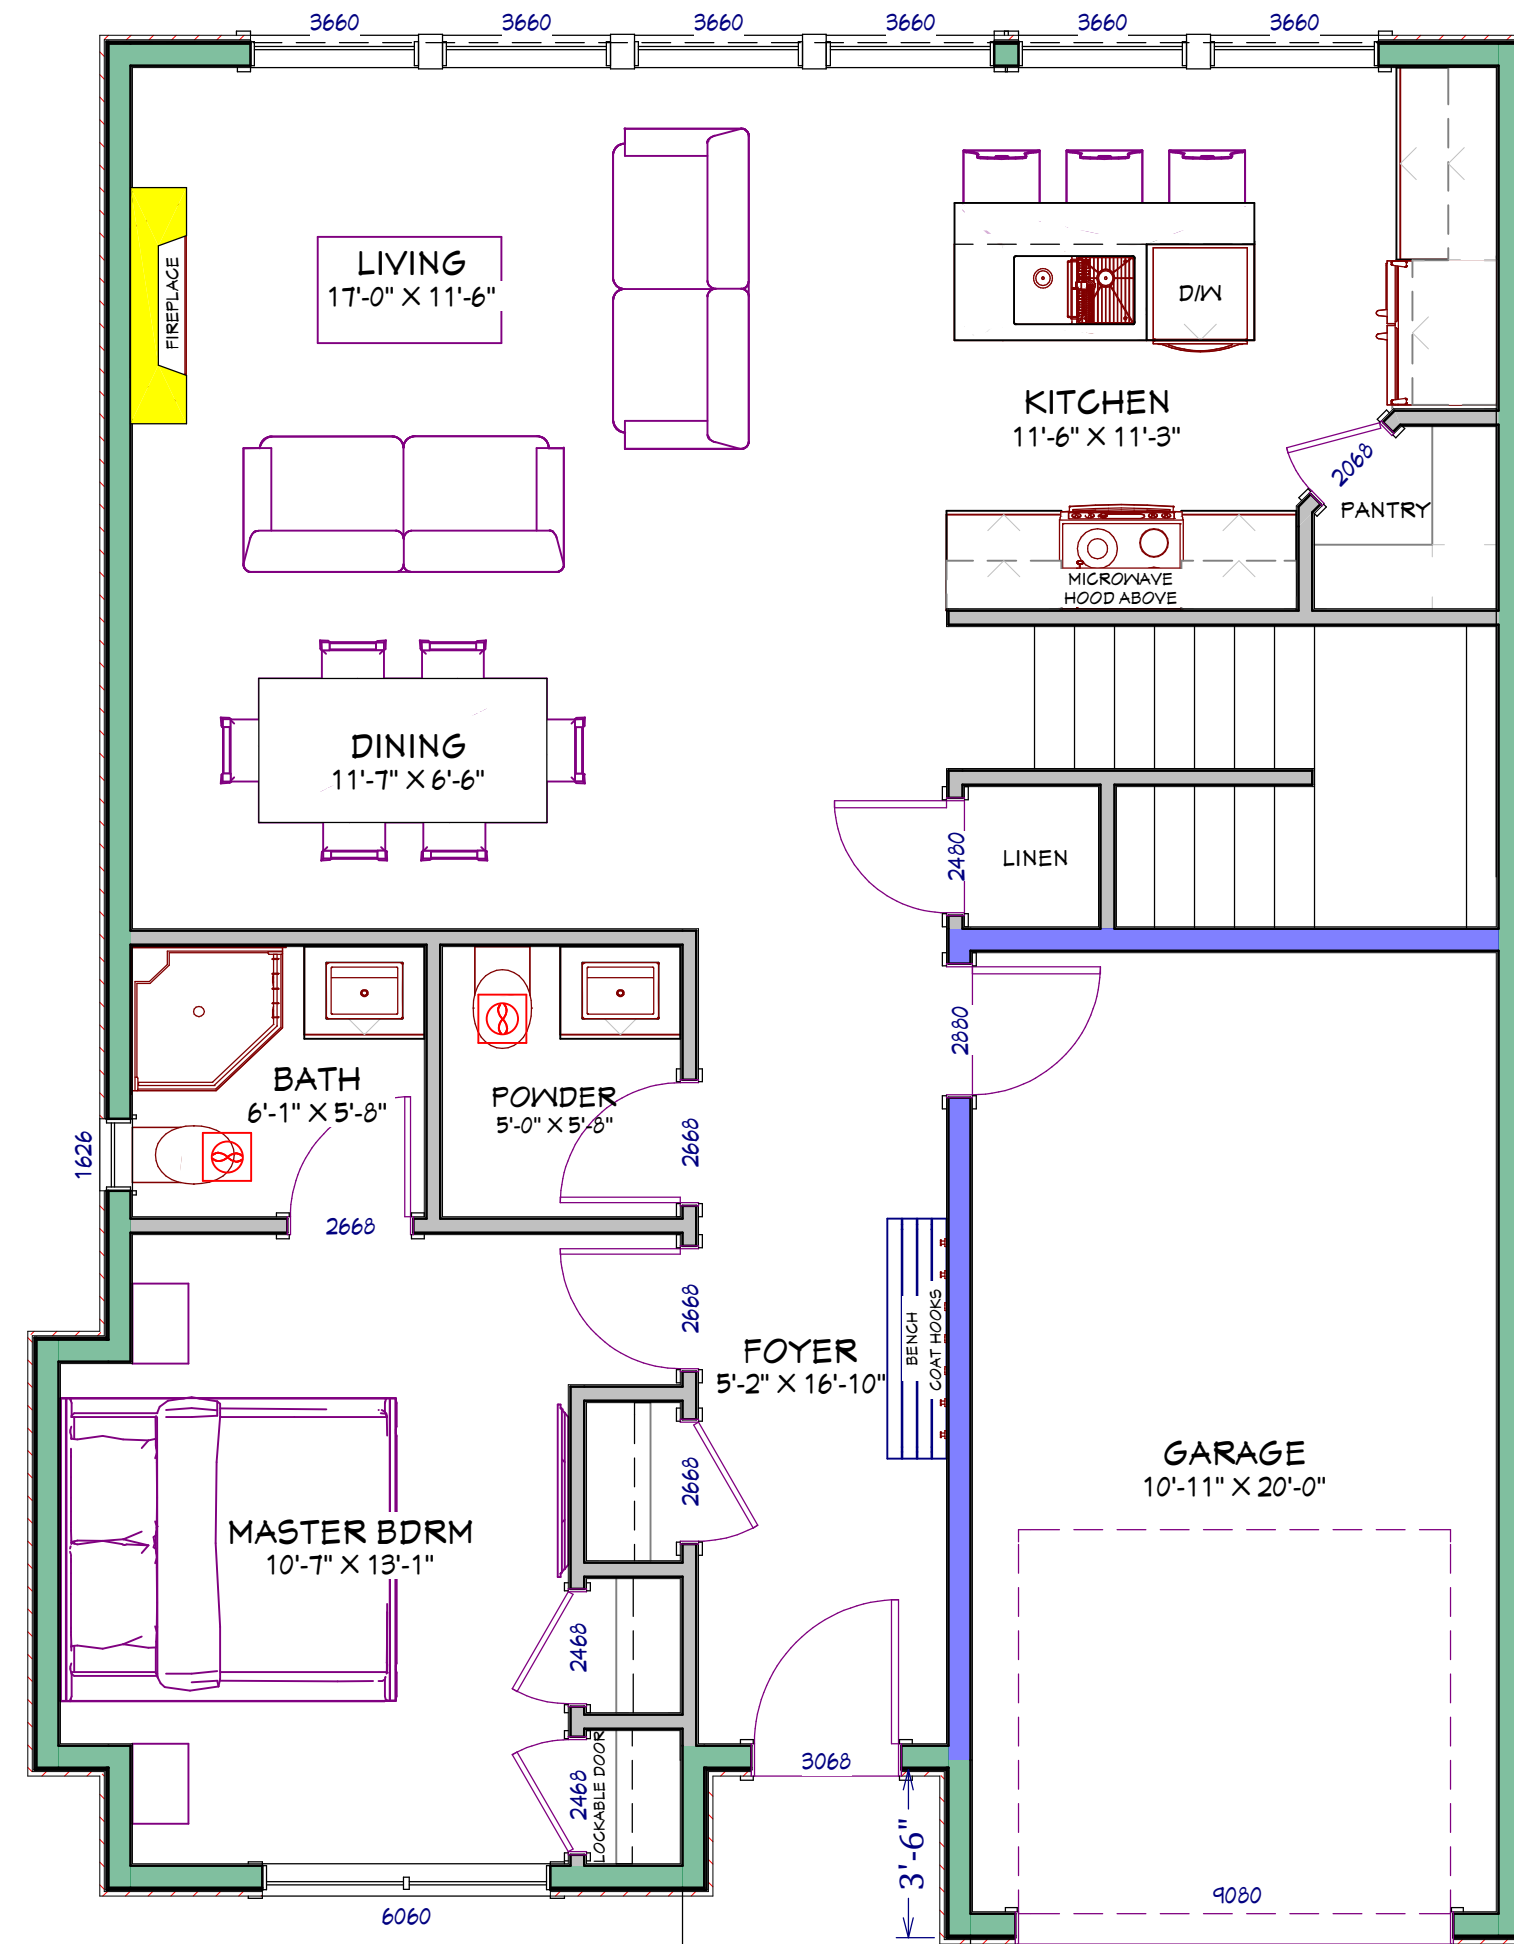

MAIN FLOOR
LIVING AREA: 847 SQ. FT.
(GARAGE NOT INCLUDED)

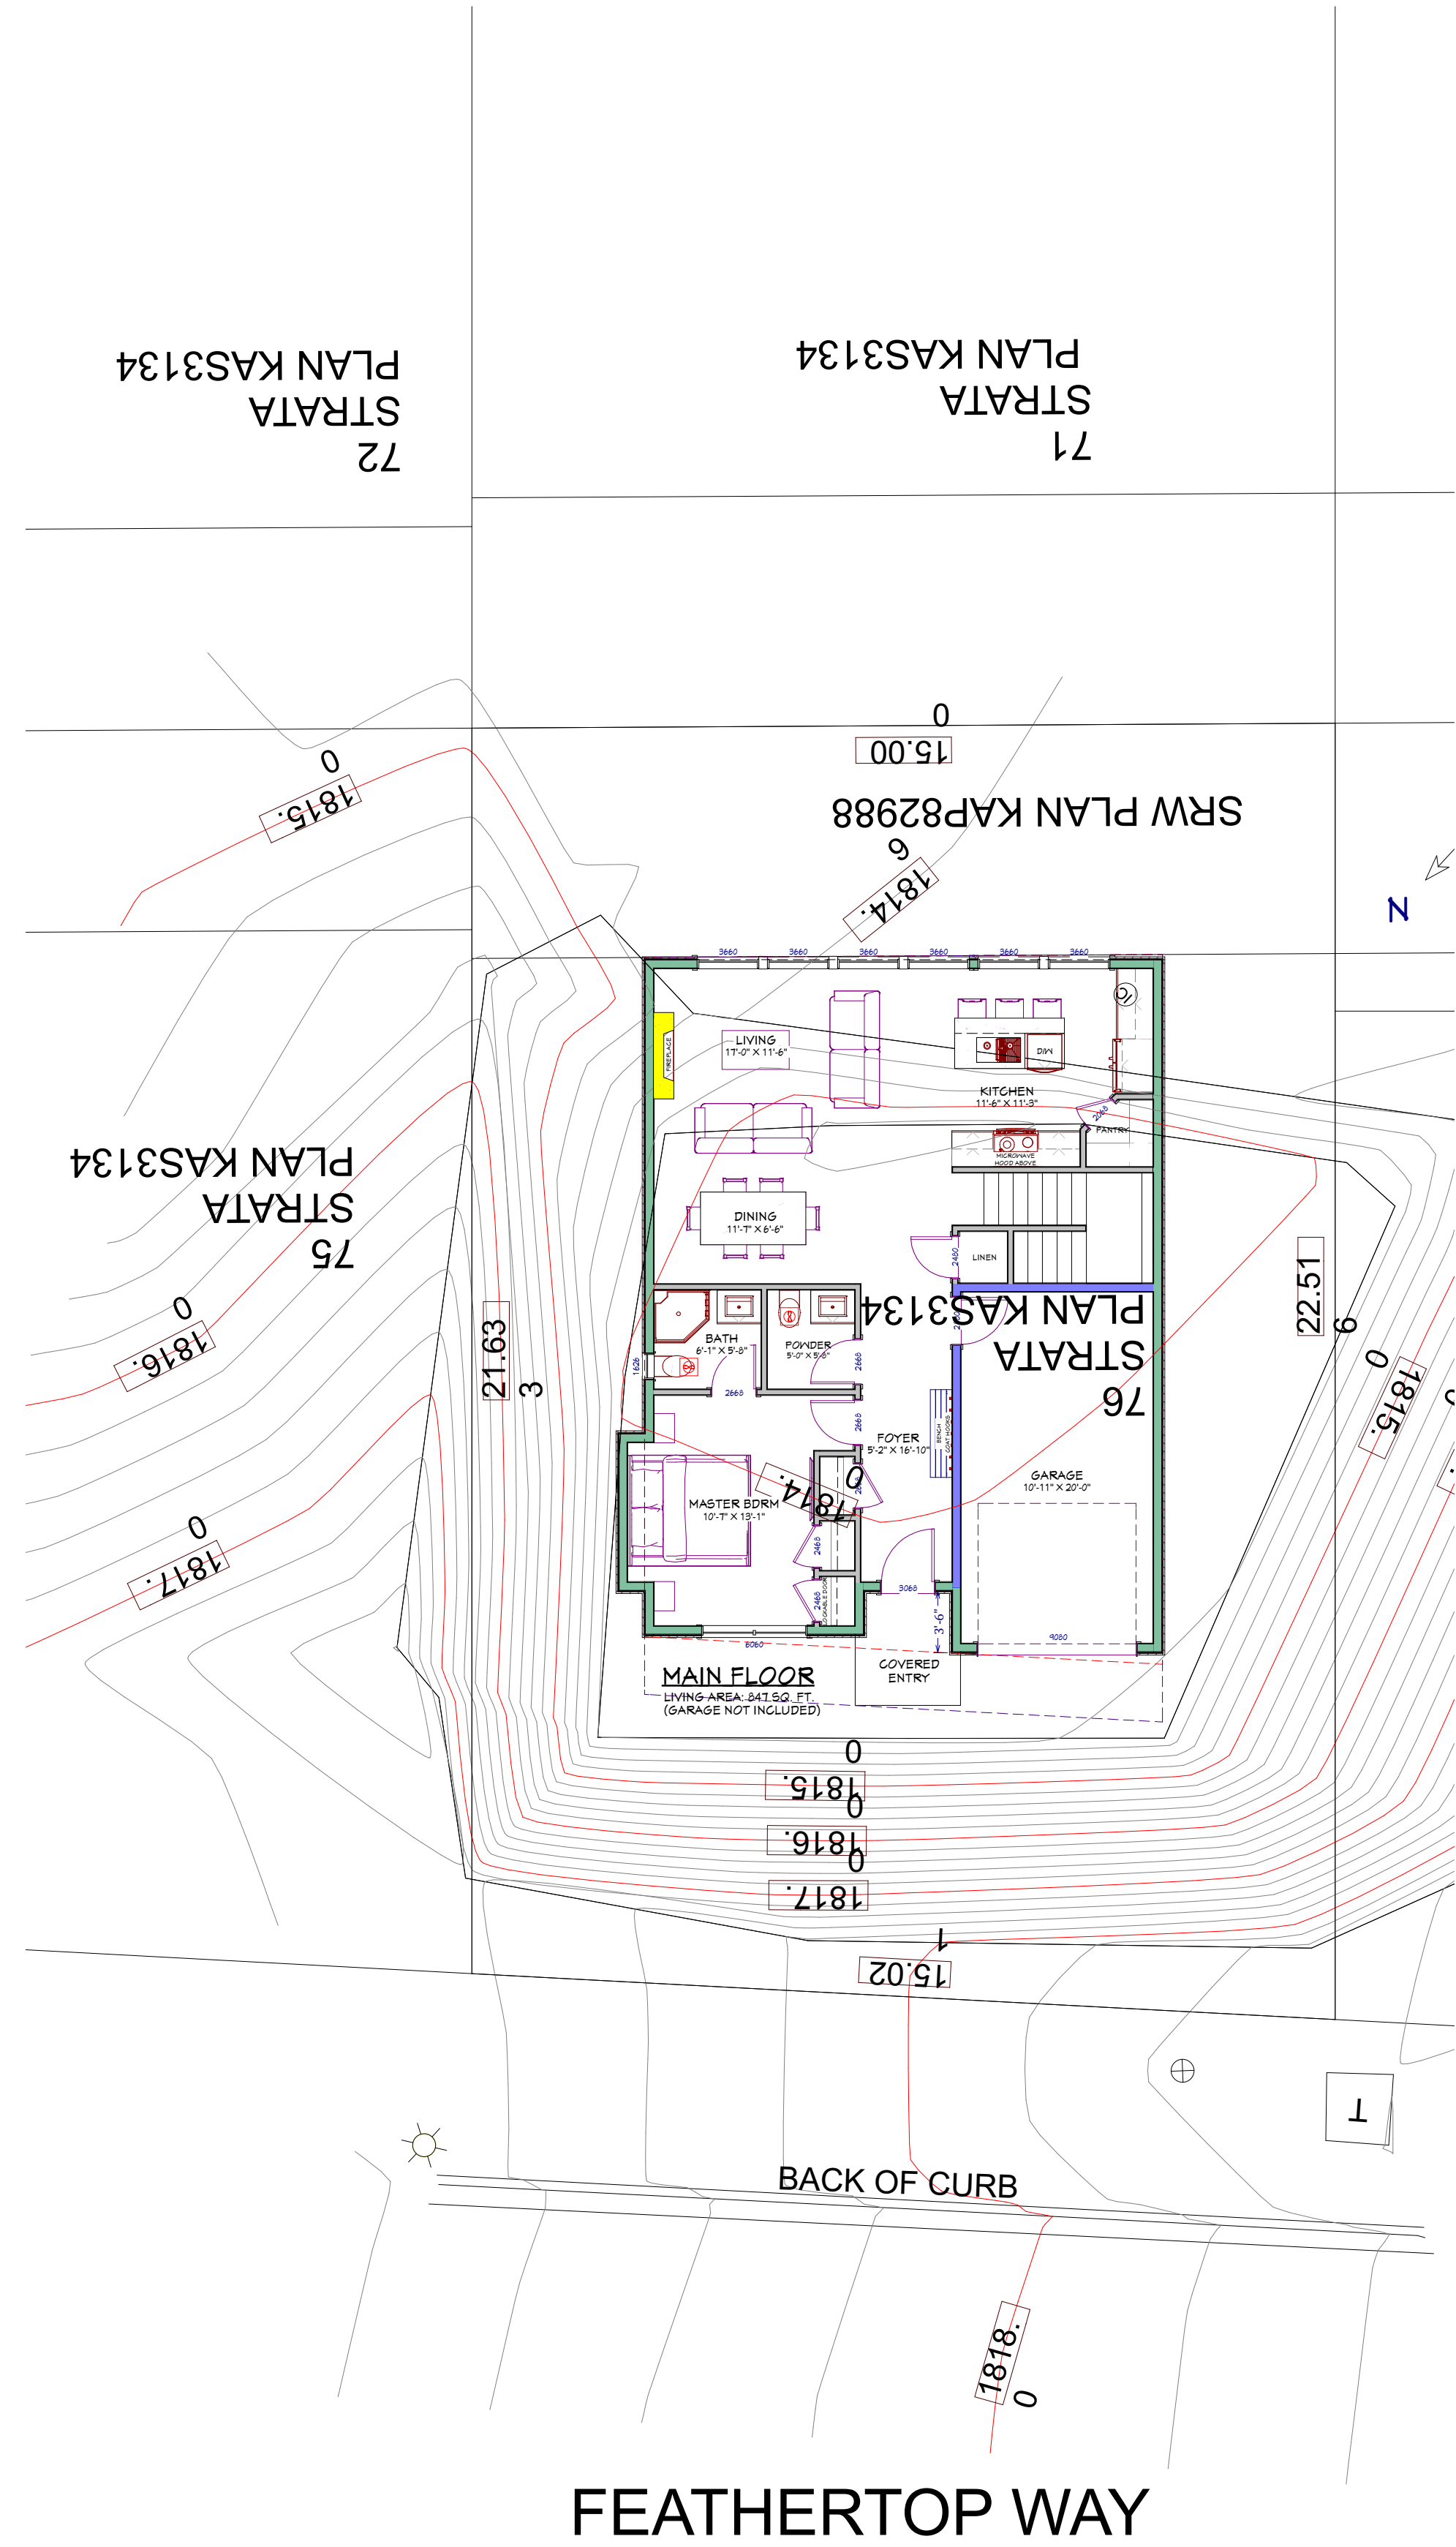

FEATHERTOP WAY



NUMBER	DATE	REVISED BY	DESCRIPTION
P-01	2020-12-28	D5-P	PRELIMINARY

655 Feathertop Way

OKANAGAN PLANNING
SOLUTIONS INC.
info@okanagansolutions.com

DATE:
2020-12-28

SCALE:
3/16"=1'

SHEET:
A-1